




# 616.8.39A (TA-39A) TEMPORARY MEDIAN CROSSOVER ROADWAY DESIGN

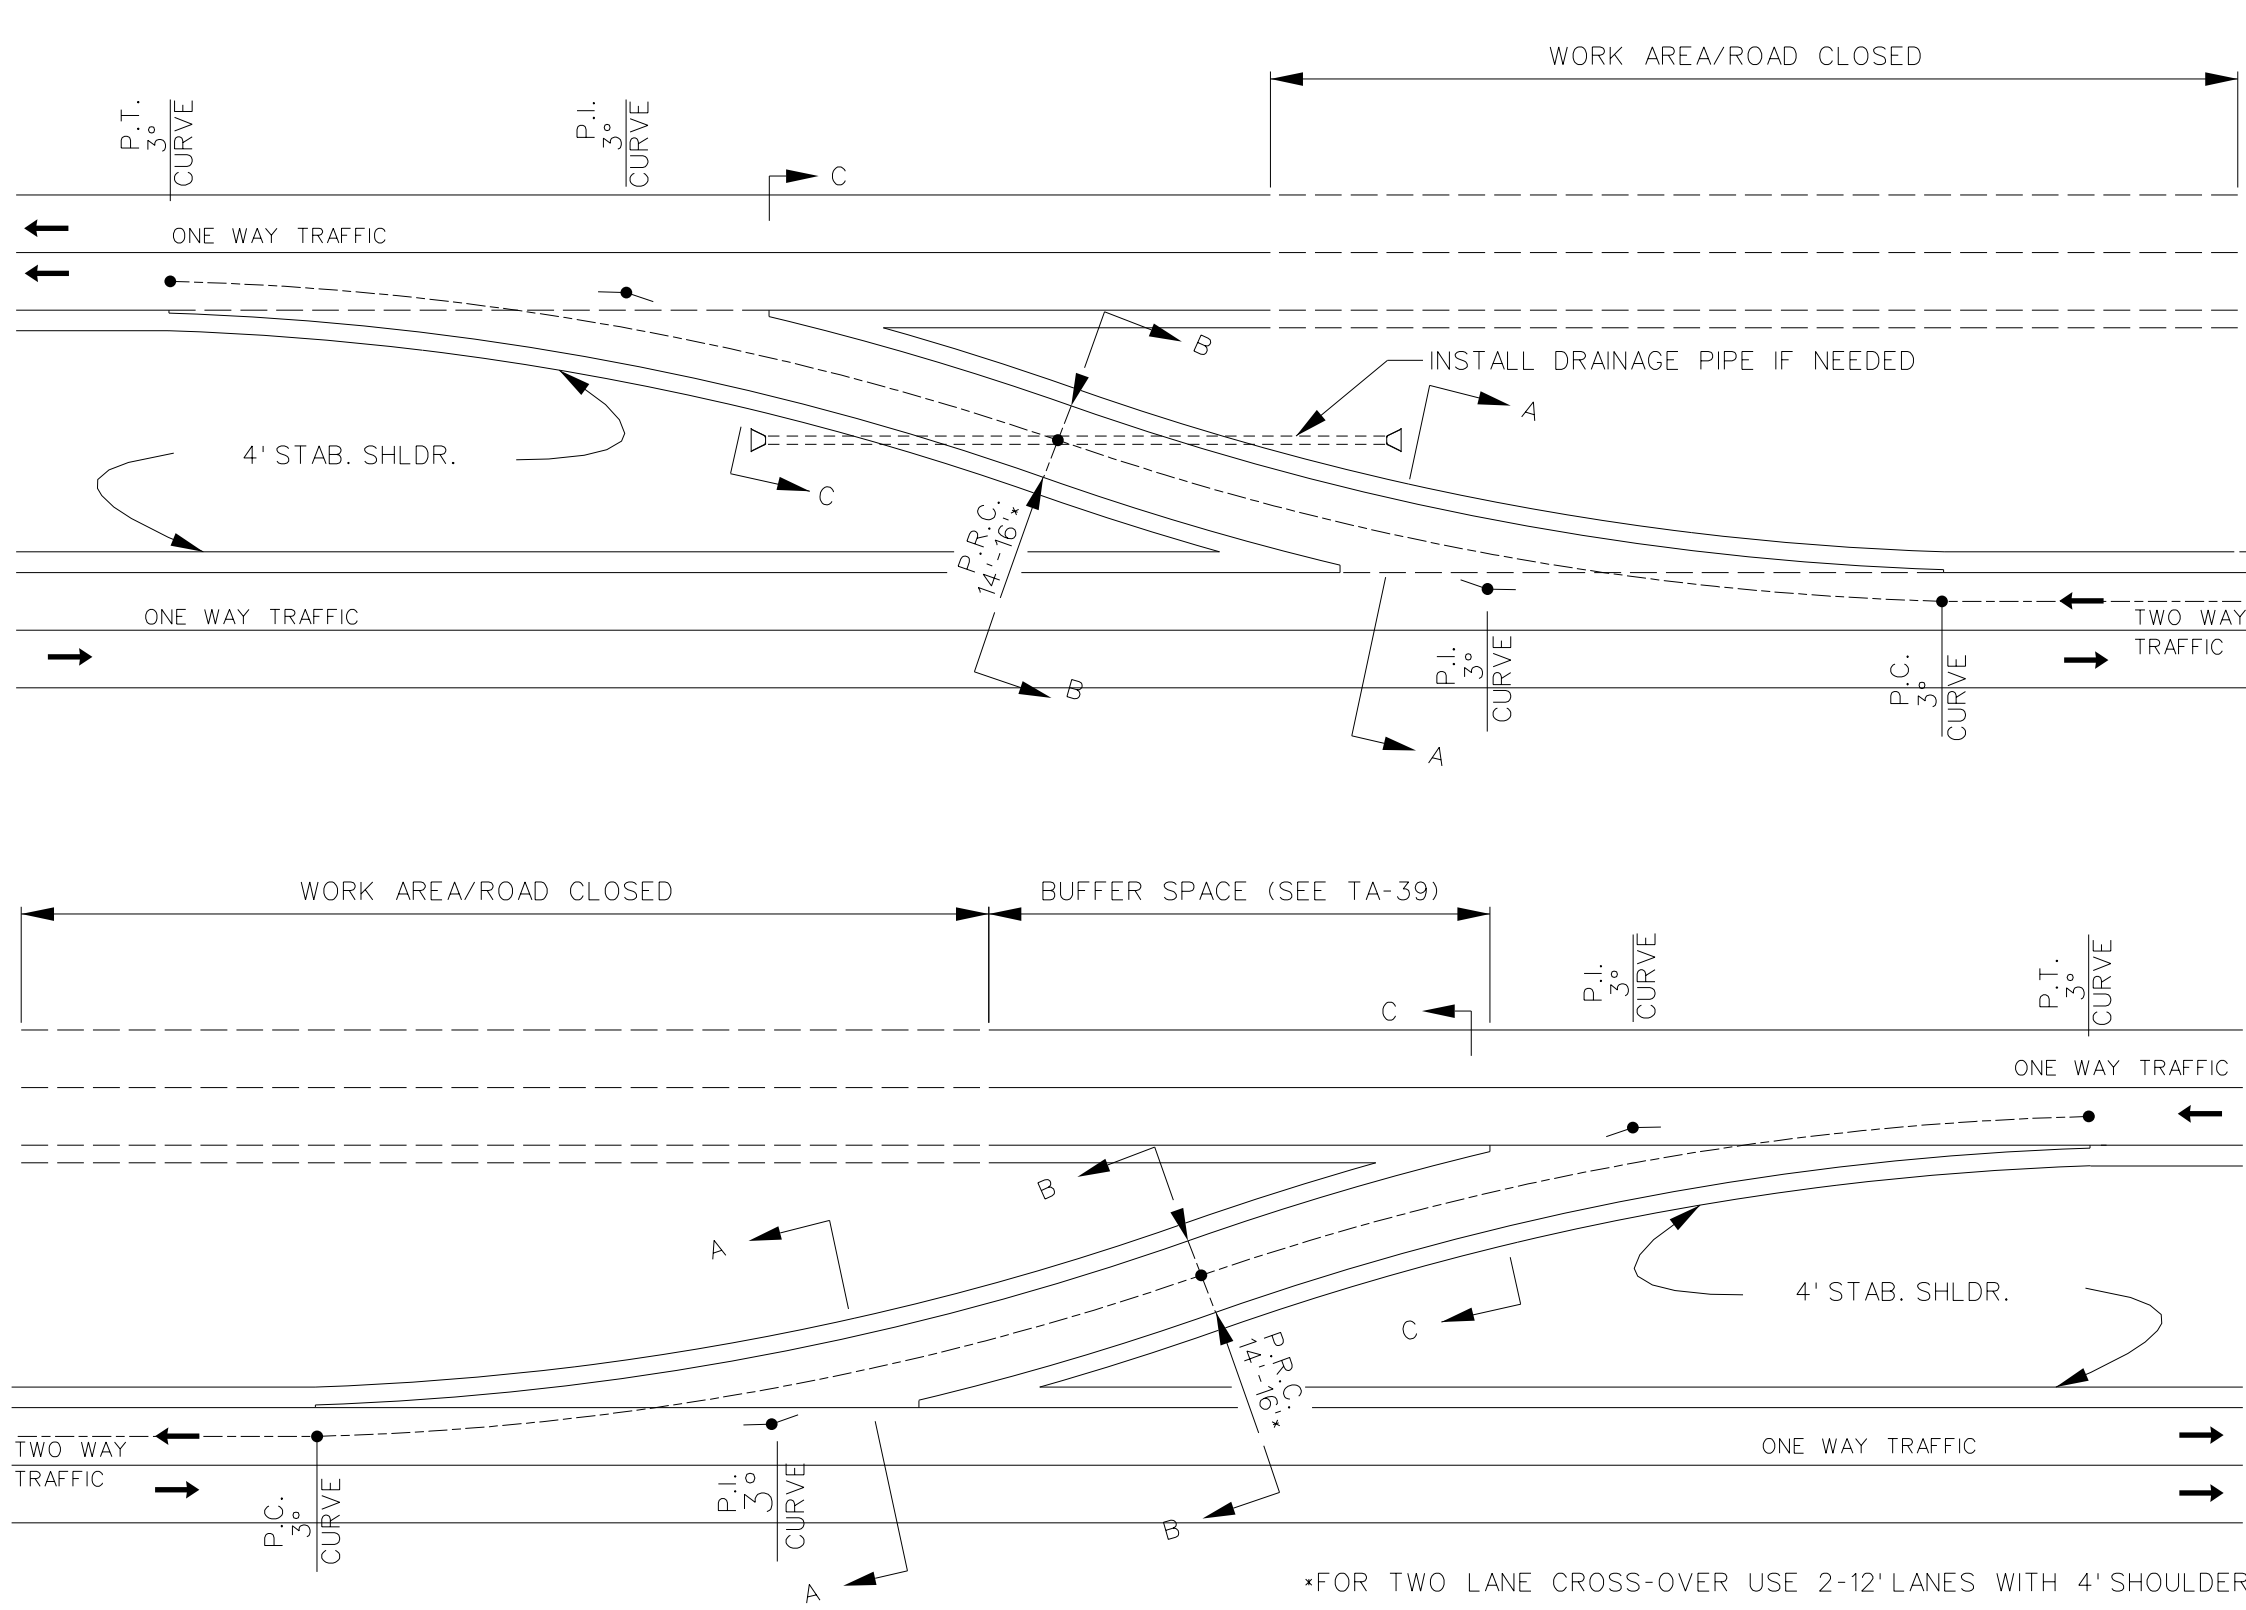


\*FOR TWO LANE CROSS-OVER USE 2-12' LANES WITH 4' SHOULDERS

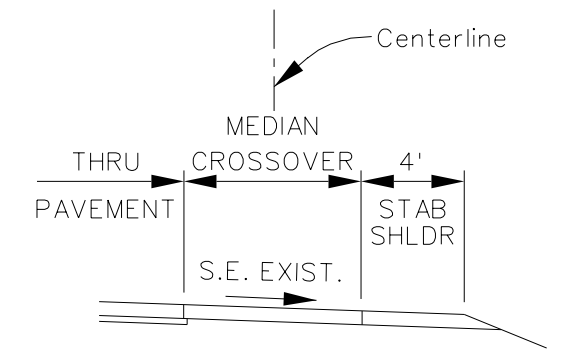

SECTION A-A

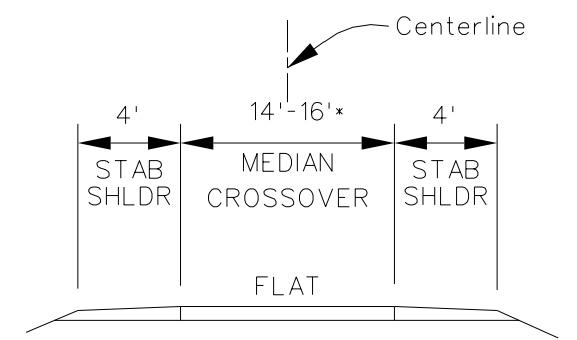

SECTION B-B (AT P.R.C.)

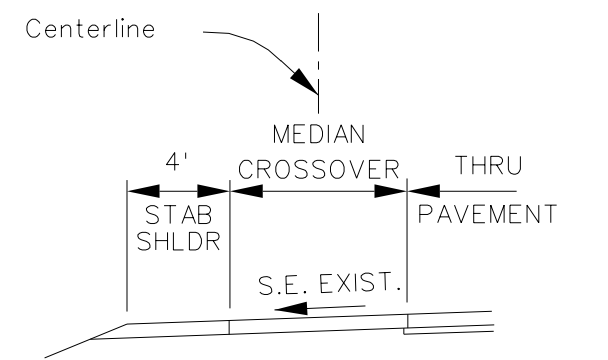

SECTION C-C

NOTES:  
 ALL TRAFFIC CONTROL DEVICES AND SIGNS SHALL BE PROVIDED FOR AS SHOWN IN THE EPG AND MUTCD DETAIL TA-39 (MEDIAN CROSSOVER ON A DIVIDED HIGHWAY)

IF A SEAL IS PRESENT ON THIS SHEET IT HAS BEEN ELECTRONICALLY SEALED AND DATED.