




SECTION B-B
SURFACING REQUIREMENTS FOR OVERLAYS
AT ENTRANCES & APPROACHES

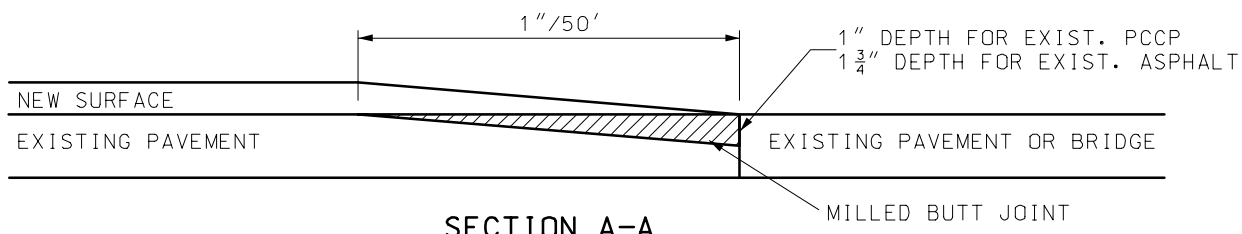

SECTION A-A
TRANSVERSE JOINT TRANSITION FOR SINGLE LIFT
PROJECT BEGINNING, END, RAMP OR BRIDGE

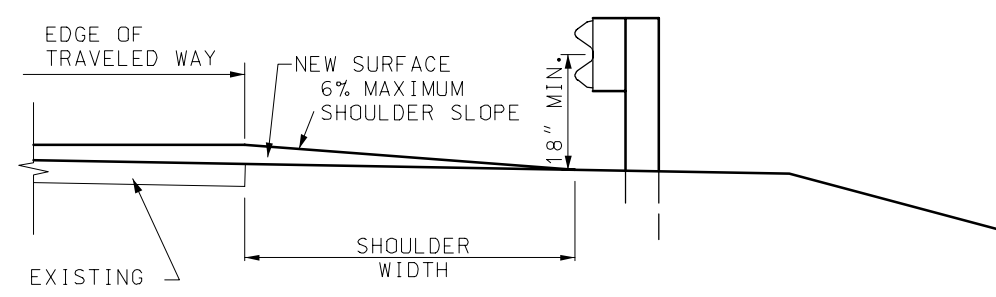

SHOULDER DEPTH TRANSITION
TO MAINTAIN GUARDRAIL HEIGHT

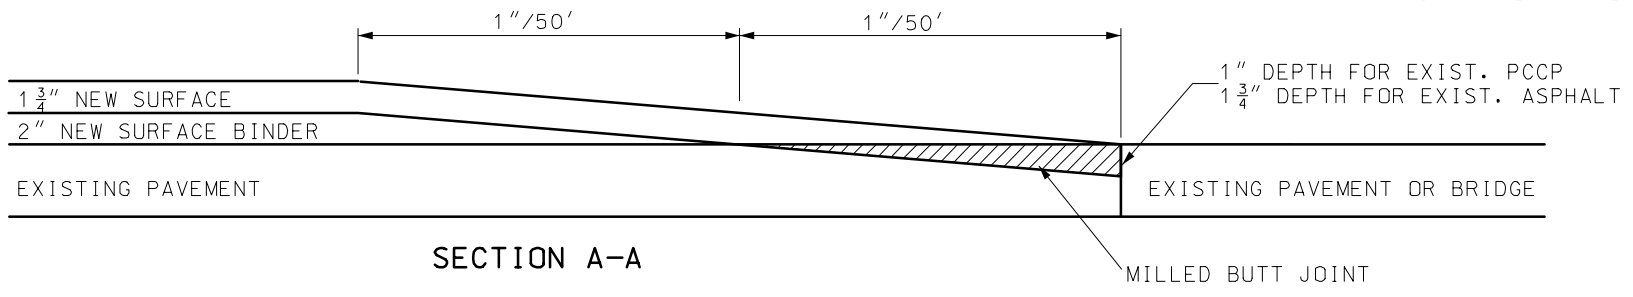

SECTION A-A
TRANSVERSE JOINT TRANSITION FOR TWO LIFTS
PROJECT BEGINNING, END, RAMP OR BRIDGE

PAVEMENT DEPTH TRANSITION

REV. 12/10/04

DATE: _____

ROUTE _____

JOB NO. _____

CONTRACT ID _____

PROJECT NO. _____

COUNTY _____