


SECTION ON TANGENT
TYPICAL SECTION RTE. XX
STA. XXX.XX TO STA. XXX.XX


CROSS SLOPE
(1) 2.0%
(2) S.E. SLOPE IF GREATER THAN 2.0%.

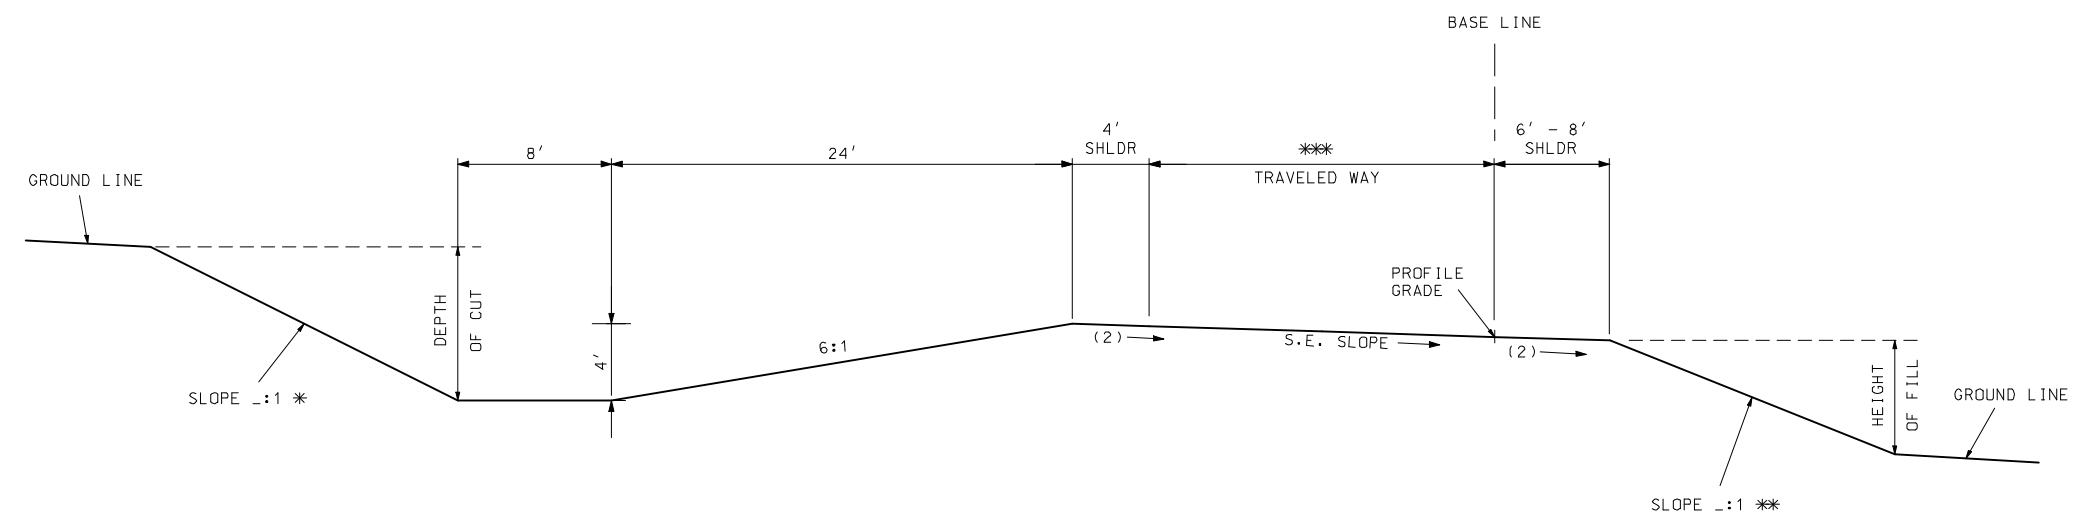

SECTION ON SUPERELEVATED CURVE
TYPICAL SECTION RTE. XX
STA. XXX.XX TO STA. XXX.XX

* BACKSLOPE DETERMINED BY SOIL SURVEY.
** THE FILL SLOPE SHALL BE 6:1 OR FLATTER WHEN THE FILL HEIGHT IS EQUAL TO OR LESS THAN 4 FEET (i.e. THE OFFSET FROM THE TOE OF FILL TO THE SHOULDER POINT IS A MINIMUM OF 24 FEET). THE SLOPE MAY VARY TO MEET THIS REQUIREMENT. FOR FILL HEIGHTS GREATER THAN 4 FEET, THE SLOPE SHALL NOT EXCEED THE MAXIMUM SLOPE DETERMINED BY THE SOIL SURVEY.
*** 18' WHEN RADIUS ≥ 400'.
22' WHEN RADIUS < 400'.

D-51L	
FUNCTION	LOOP RAMP
ADT	ALL
TRAVELED WAY WIDTH	USE AUTOTURN
ROADBED WIDTH	USE AUTOTURN
FORESLOPE	6:1
DITCH	4'

DATE PREPARED 09/29/2008	
ROUTE	STATE MO
DISTRICT	SHEET NO.
COUNTY	
JOB NO.	
CONTRACT ID.	
PROJECT NO.	
BRIDGE NO.	
DESCRIPTION	
DATE	
MISSOURI HIGHWAYS AND TRANSPORTATION COMMISSION	
 105 WEST CAPITOL JEFFERSON CITY, MO 65102 1-888-ASK-MODOT (1-888-275-6636)	