

Basis Lighting At Ramps

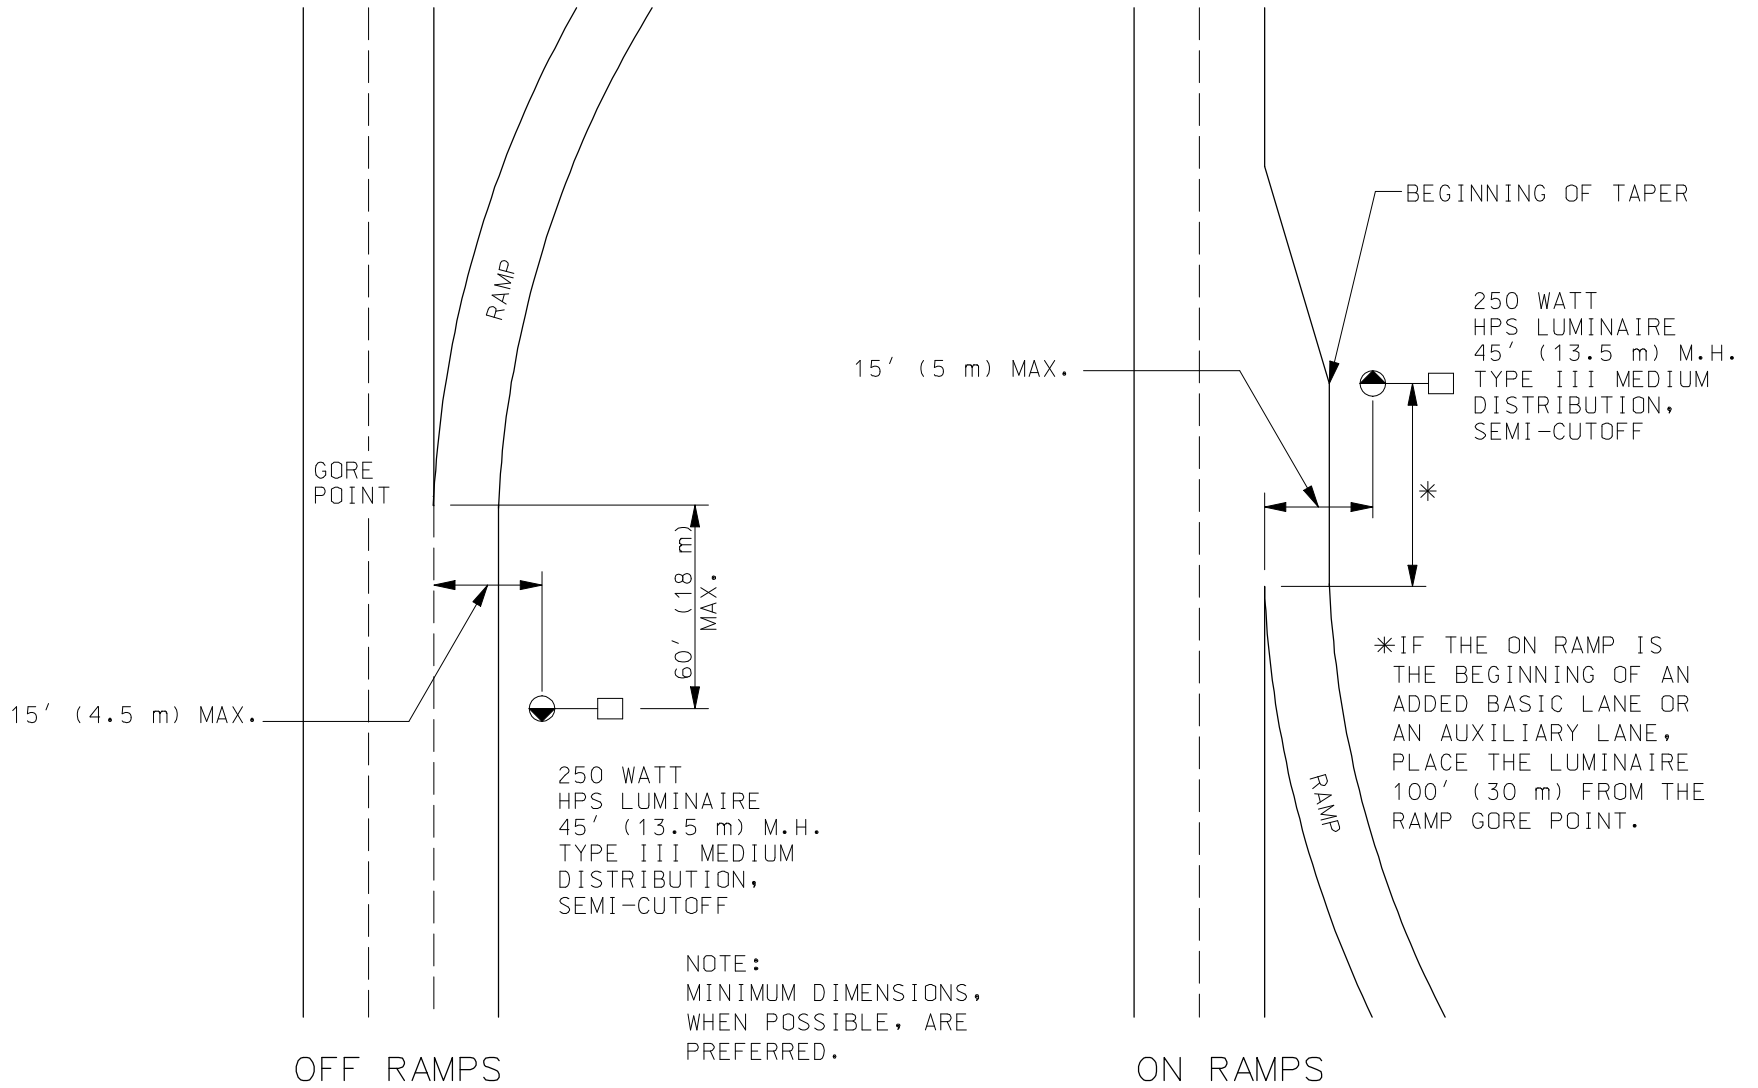


Figure 901.7.5