


## Two-Lane Undivided Highway

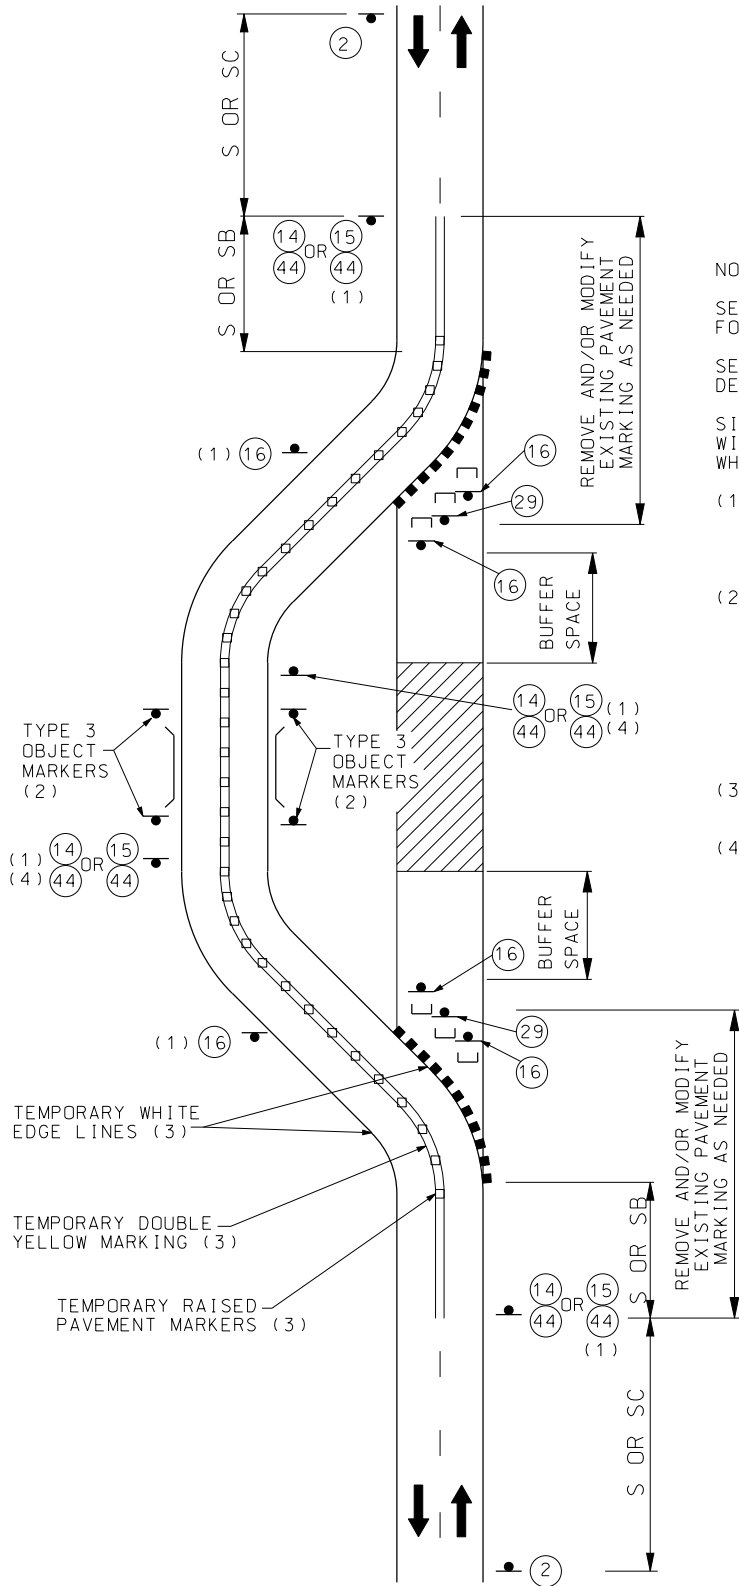

**NOTES:**

SEE EPG 616.29 WORK ZONE SPEED LIMITS FOR SPEED LIMIT GUIDELINES.

SEE FIGURE 616.1.2 FOR SIGN SPACING AND DEVICE SPACING.

SIGN ② NOT NEEDED IF DIVERSION IS LOCATED WITHIN THE LIMITS OF AN ACTIVITY AREA WHERE ANOTHER SIGN 2 IS ALREADY USED.

- (1) ARROW SIGNS AND REVERSE CURVE OR TURN SIGNS AS DETERMINED BY DIVERSION GEOMETRICS. ADDITIONAL WARNING SIGNS MAY ALSO BE NEEDED.
- (2) TYPE 3 OBJECT MARKERS USED WITH TEMPORARY BRIDGES OR CULVERTS. ADDITIONAL PROTECTIVE DEVICES (E.G. GUARDRAIL, END TERMINALS, ETC.) DEVICES (E.G. GUARDRAIL, END TERMINALS, ETC.) OR ADDITIONAL TYPE III OBJECT MARKERS MAY BE NEEDED.
- (3) PAVEMENT MARKING NOT USED ON NON-PAVED SURFACES.
- (4) SIGNS LOCATED IN ORDER TO PROVIDE SUFFICIENT ADVANCE WARNING.

Figure 616.2.2