

616.8.35b (TA-35b) Edgeline Striping on Multi-lane, Undivided Highways - MT

SPEED	TAPER LENGTH (ft.)	
Regulatory (mph)	Shoulder (T1)	Lane (T2) (4)
0-35	-	245
40-45	-	540
50-55	-	660
60-70	-	840

Notes:

For sign legend and hinged sign information refer to EPG 616.8.17b (TA-17b) Centerline/Edgeline Striping on Two-Lane Highways - MT.


All signs shall have Fluorescent Orange Retroreflective sheeting.

- (1) Wet paint signs are installed to indicate the side in which the pavement marking material is being applied.
- (2) Rear Advance Warning Truck is positioned at the no track point of the pavement marking material, or vertical or horizontal curves that restrict sight distance, or spacing shown.
- (3) The Light Bar and Emergency Alert lights should be used on the Rear Advanced Warning Truck. A study on the effectiveness of the Light Bar is currently being completed by the University of Missouri - Columbia. Until the results are known, the Light Bar is optional and is no longer required to be purchased for use. If used, the rear facing amber/white light bar is installed on top of the vehicle and the Emergency Alert lights are installed below the flashing arrow panel.
- (4) Shoulder Advance Warning Truck is positioned at the minimum spacing as shown. The spacing may vary due to vertical or horizontal curves that restrict sight distance or locations where the shoulder is restricted (gore areas, guardrail, etc.) and the vehicle must wait to move to another location. If queuing of vehicles occurs, the Shoulder Advance Warning Truck should be position upstream of the end of the queue.

For additional guidance on review EPG 616.8.35 Mobile Operation on Divided or Multi-Lane Undivided Highways - MT

For additional guidance on Truck/Trailer Mounted Attenuators (TMA) see EPG 612 Impact Attenuators.

If law enforcement (LE) is used, the LE vehicle should either be:
 1) Upstream 400 - 1000 ft of the Shoulder Advanced Warning Truck on the shoulder or,
 2) Downstream at least 400-ft of the Rear Advanced Warning Truck in the closed lane.

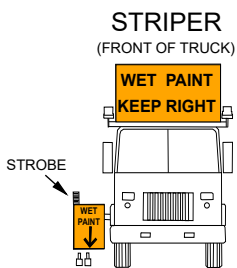

STRIPER
(FRONT OF TRUCK)




MIDDLE WARNING TRUCK
(FRONT OF TRUCK)



OPTIONAL WARNING TRUCK
(FRONT OF TRUCK)



REAR ADVANCED WARNING TRUCK
(FRONT OF TRUCK)

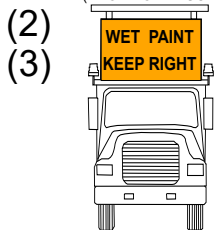

(4) SHOULDER ADVANCED WARNING TRUCK
(FRONT OF TRUCK)

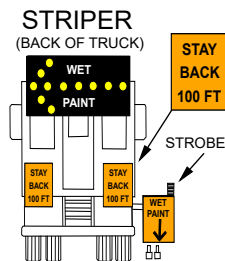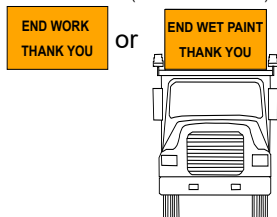


STRIPER
(BACK OF TRUCK)


MIDDLE WARNING TRUCK
(BACK OF TRUCK)





OPTIONAL WARNING TRUCK
(BACK OF TRUCK)

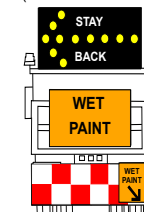

REAR ADVANCED WARNING TRUCK (2)(3)
(BACK OF TRUCK)

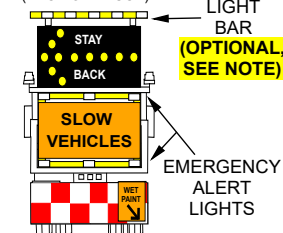

SHOULDER ADVANCED WARNING TRUCK (4)
(BACK OF TRUCK)

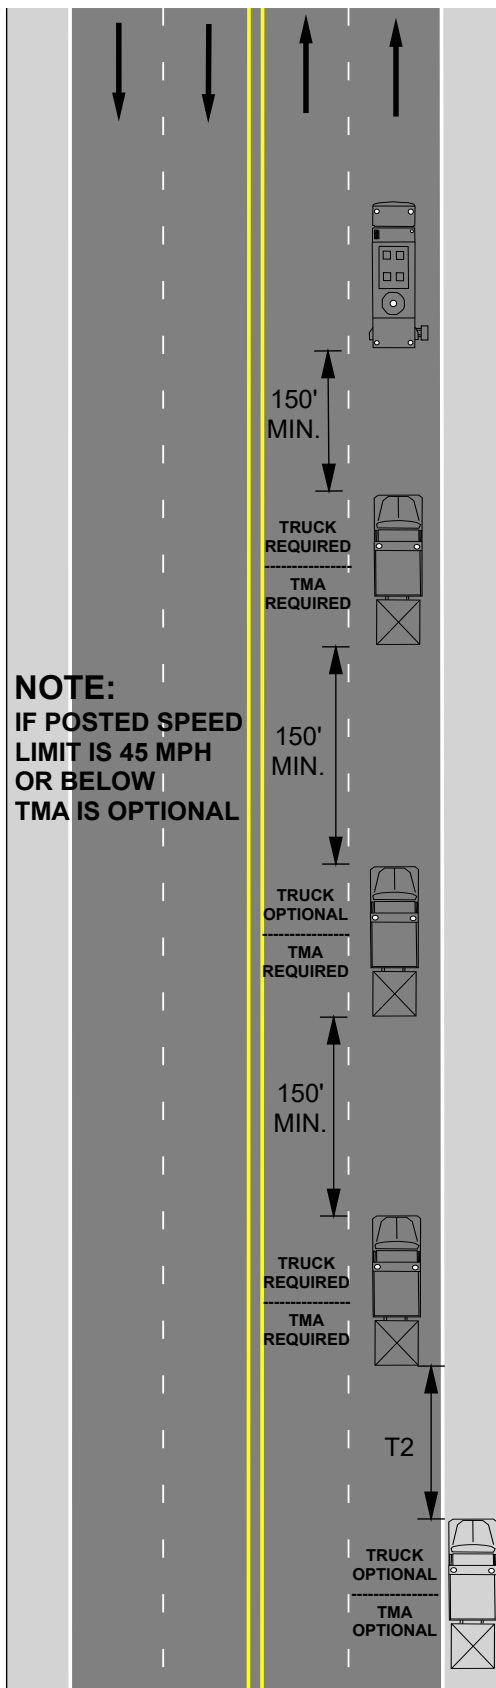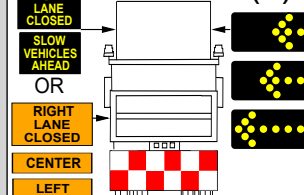

NOTE:
IF POSTED SPEED LIMIT IS 45 MPH OR BELOW TMA IS OPTIONAL