

Standard Temporary Connection for Transition from Single to Dual Lane

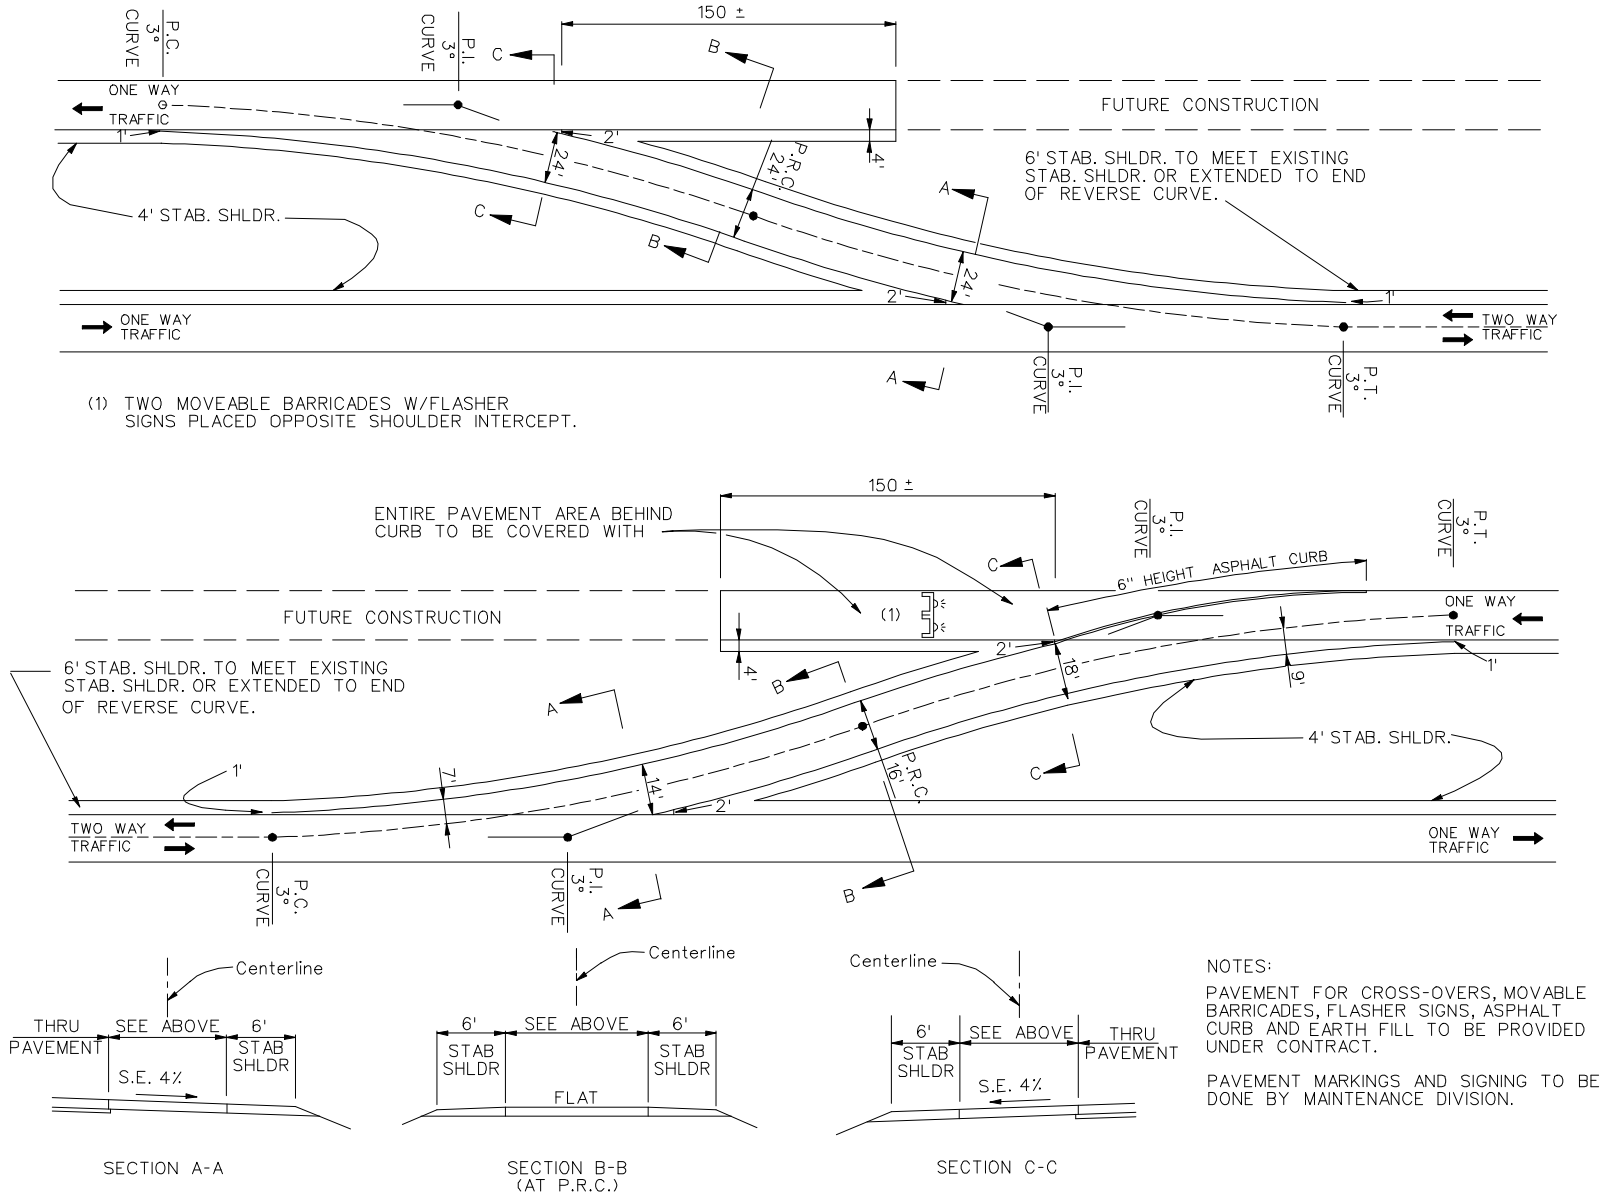


Figure 616.7

Standard Temporary Connection for Transition from Single to Dual Lane

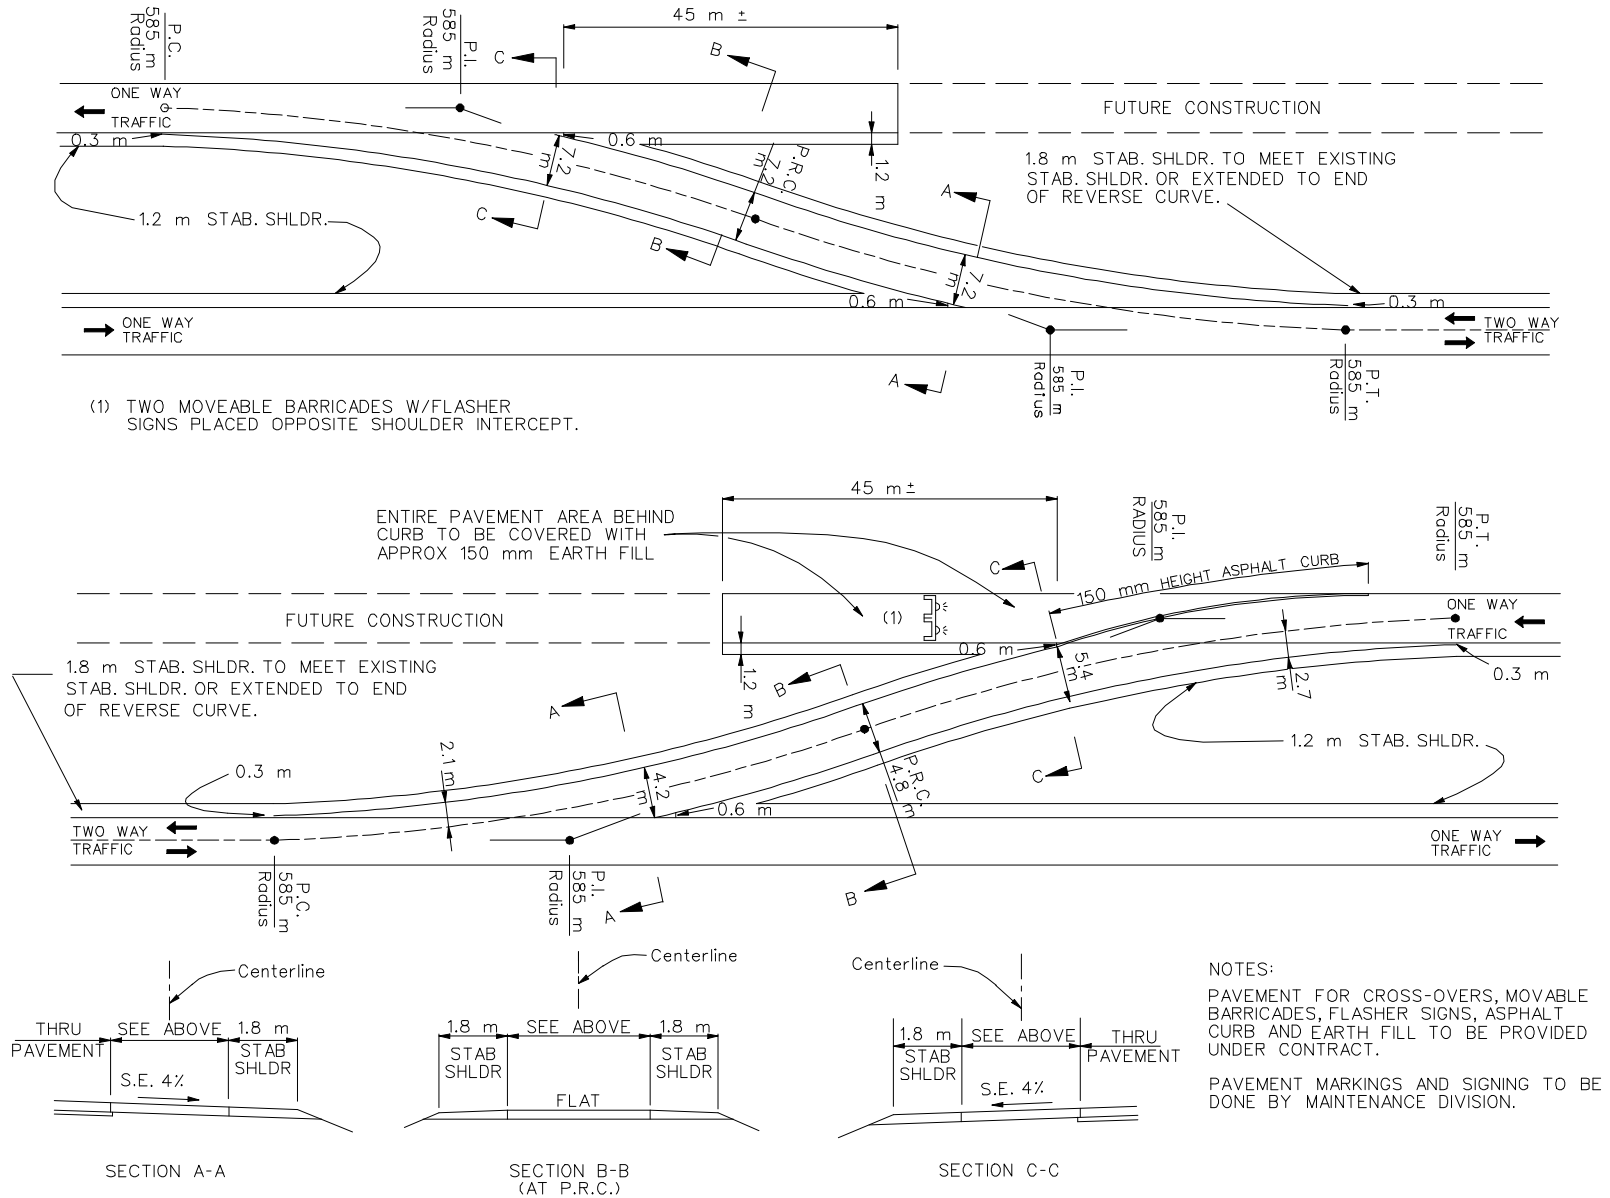


Figure 616.7