


* "WRONG WAY" SIGN
MAY BE USED AS A
SUPPLEMENT TO THE
"DO NOT ENTER" SIGN.

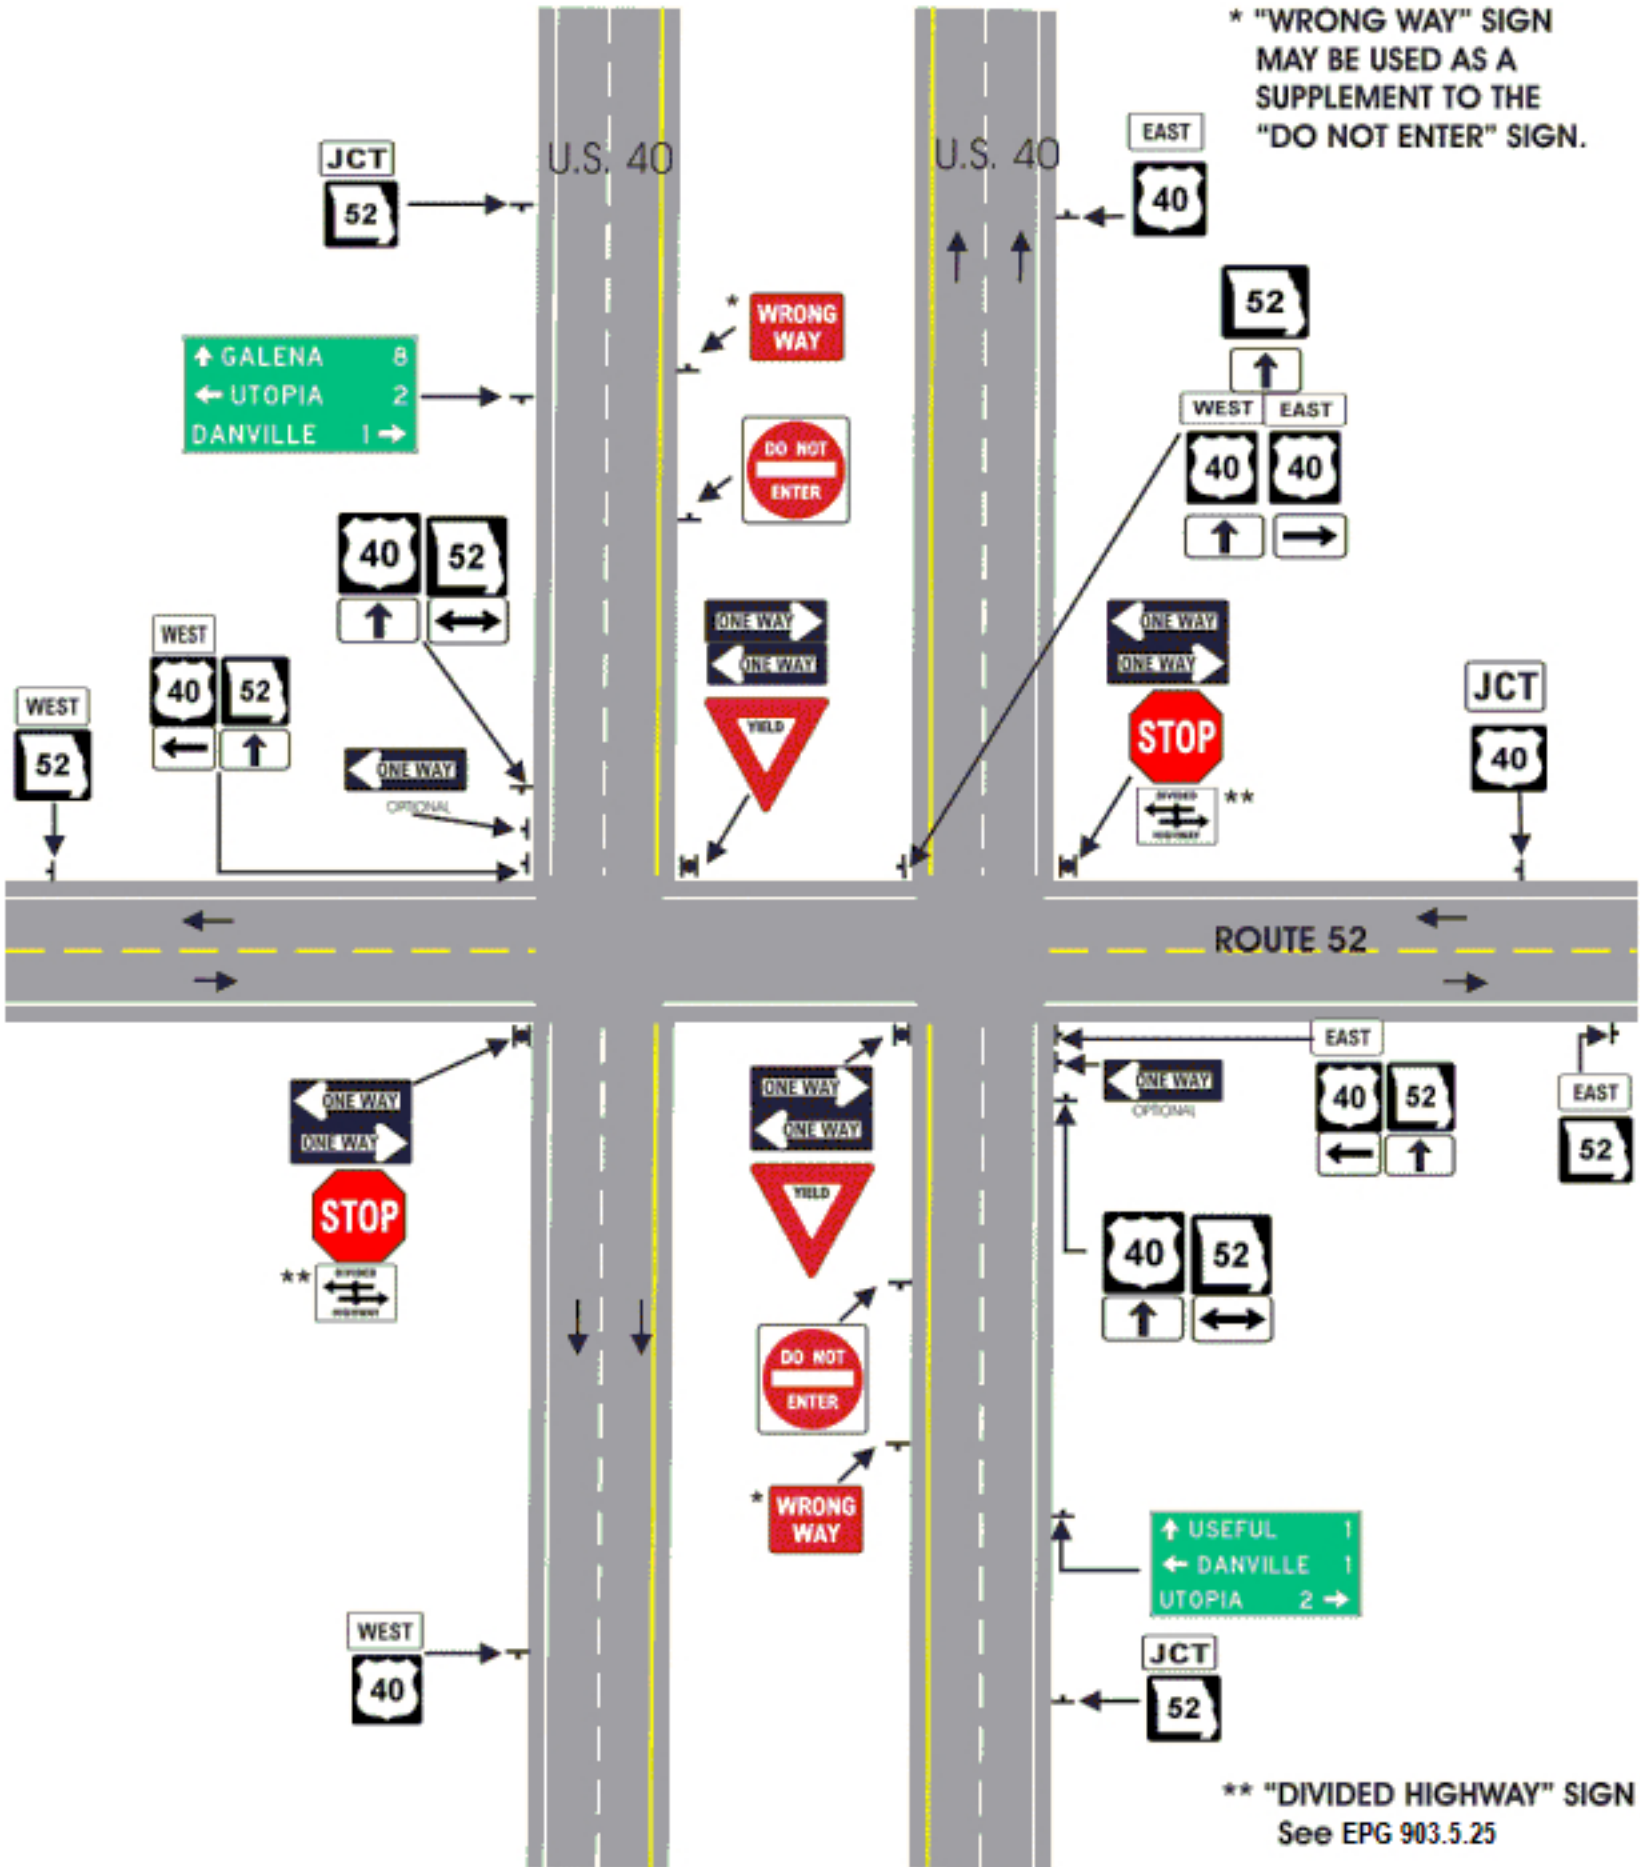

** "DIVIDED HIGHWAY" SIGN
See EPG 903.5.25